


Proposed First Floor - Reference Plan

1:100

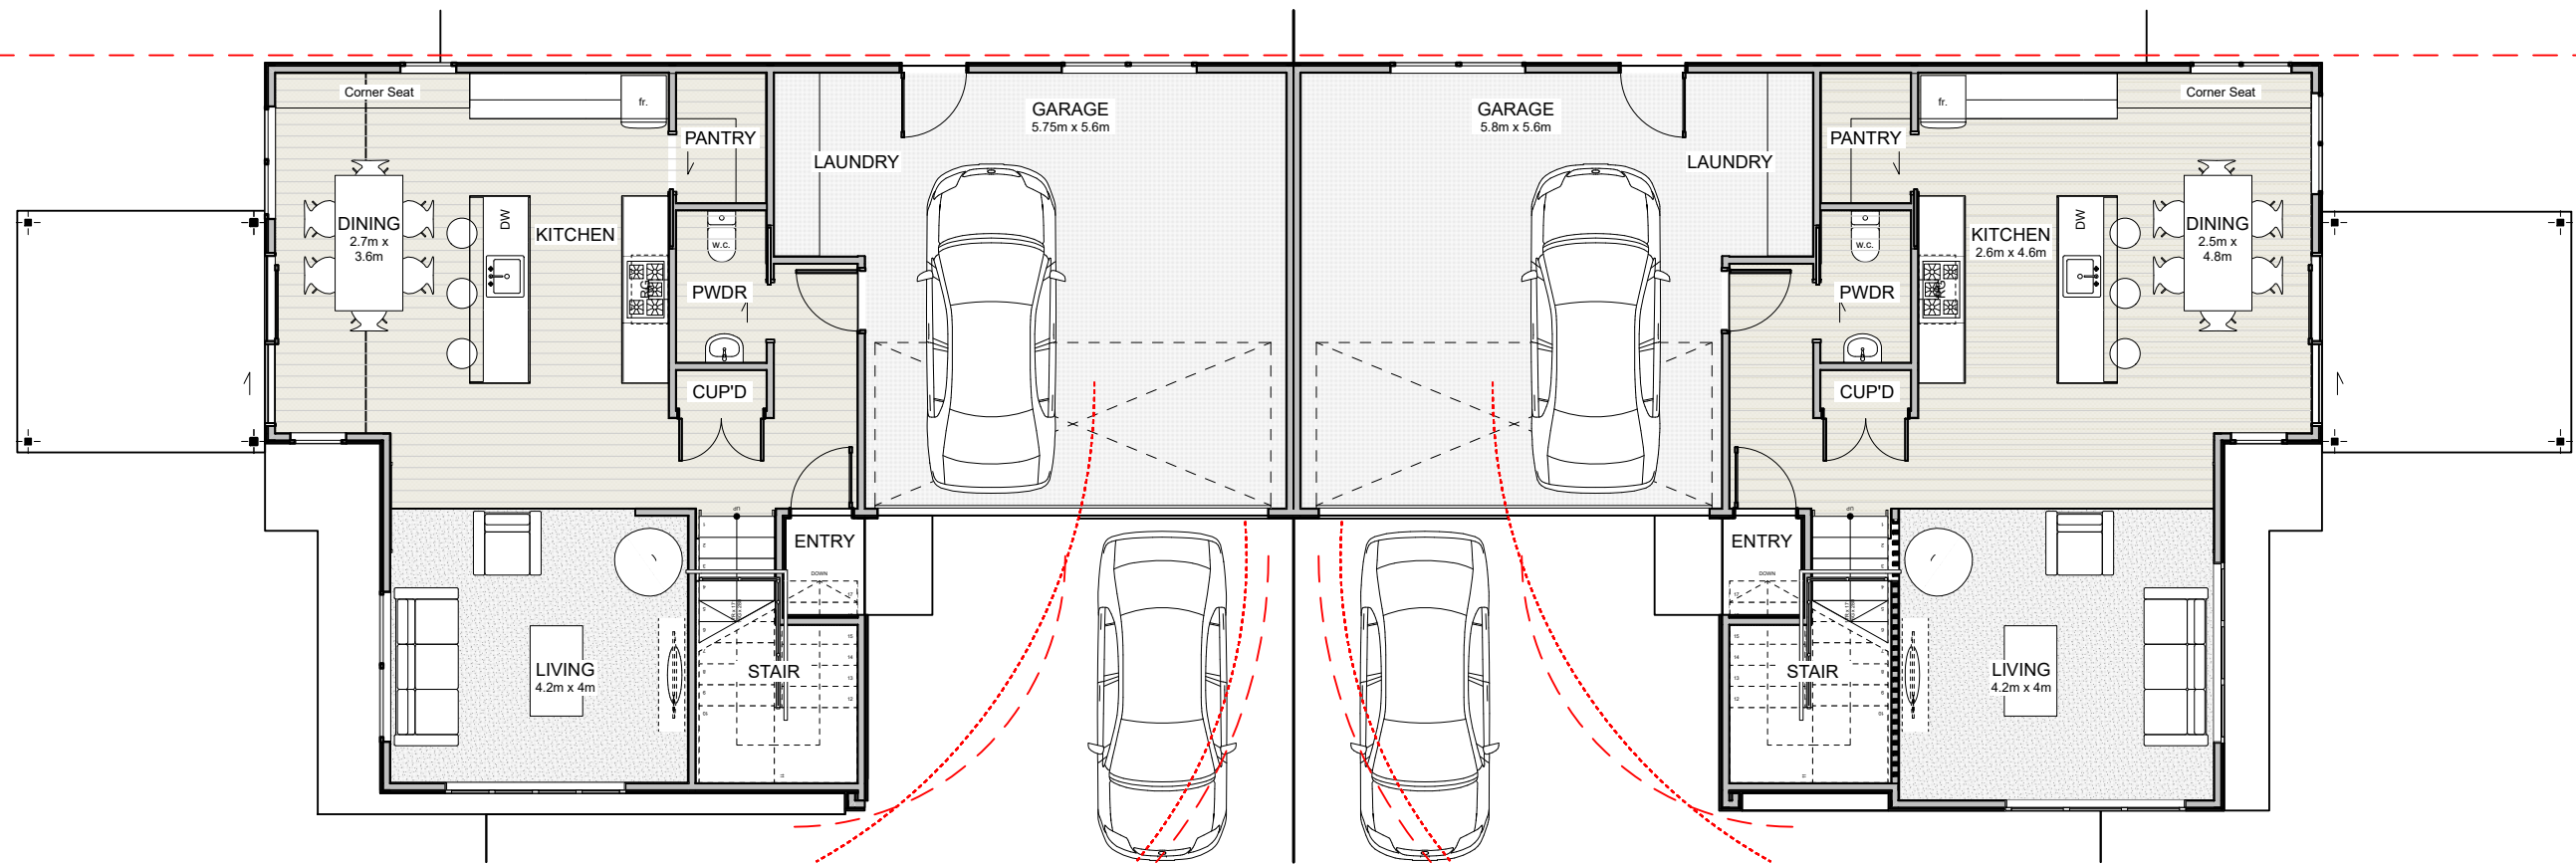

Proposed Ground Floor - Reference Plan

1:100

Floor Plans

118 & 120 BEERESCOURT ROAD
for ROBINSON DEVELOPMENTS

Sunday, 4 July 2021

Scale: 1:100@A3

Sheet: C-02

Rev: